
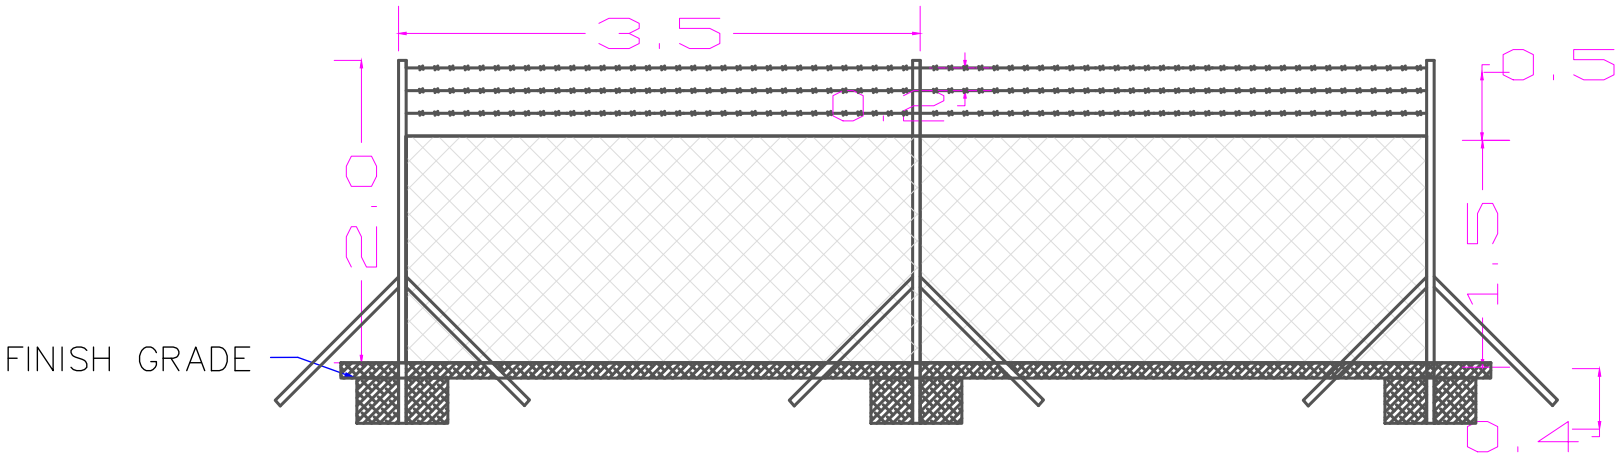


GATE

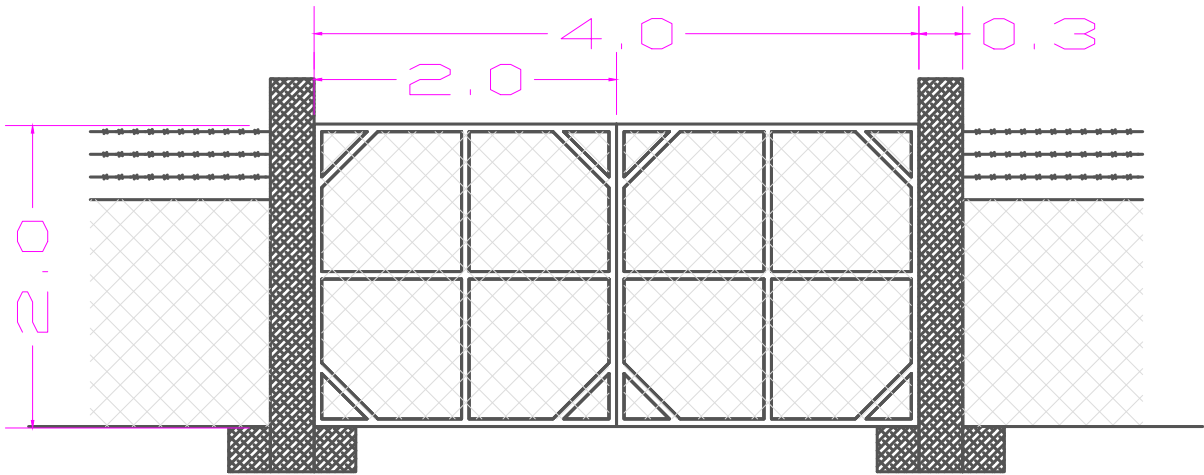

FENCE

Climate Smart  
Agriculture:  
Enhancing Adaptive  
Capacity of the  
Rural Communities  
in Lebanon (AgriCAL)

Ministry Of Agriculture

AABDE NURSERY

TOTAL AREA: 14.000 sqm  
TOTAL EQUIPED AREA: 6000 sqm  
CAPACITY: 145.000 plts

Gate and Fence Layout



SCALE: